


① EXISTING FLOOR PLAN
 1/4" = 1'-0"

 

No.	Description	Date


EXISTING FLOOR PLAN

WEBSTER RESIDENCE
 1580 GARST LANE
 OJAI, CA 93023

JANE CARROLL DESIGN
 210 S. SIGNAL, SUITE R, OJAI, CALIFORNIA 93023
 TEL: (805) 646-6450 FAX: (805) 646-6459
 www.janecarrolldesign-ojai.com janecarroll@vcnet.com

Jane Carroll Design
 210 S. Signal, Suite R
 Ojai, California 93023
 818-535-9369
 jcdesign@att.net

EXISTING DEMO FLOOR PLAN

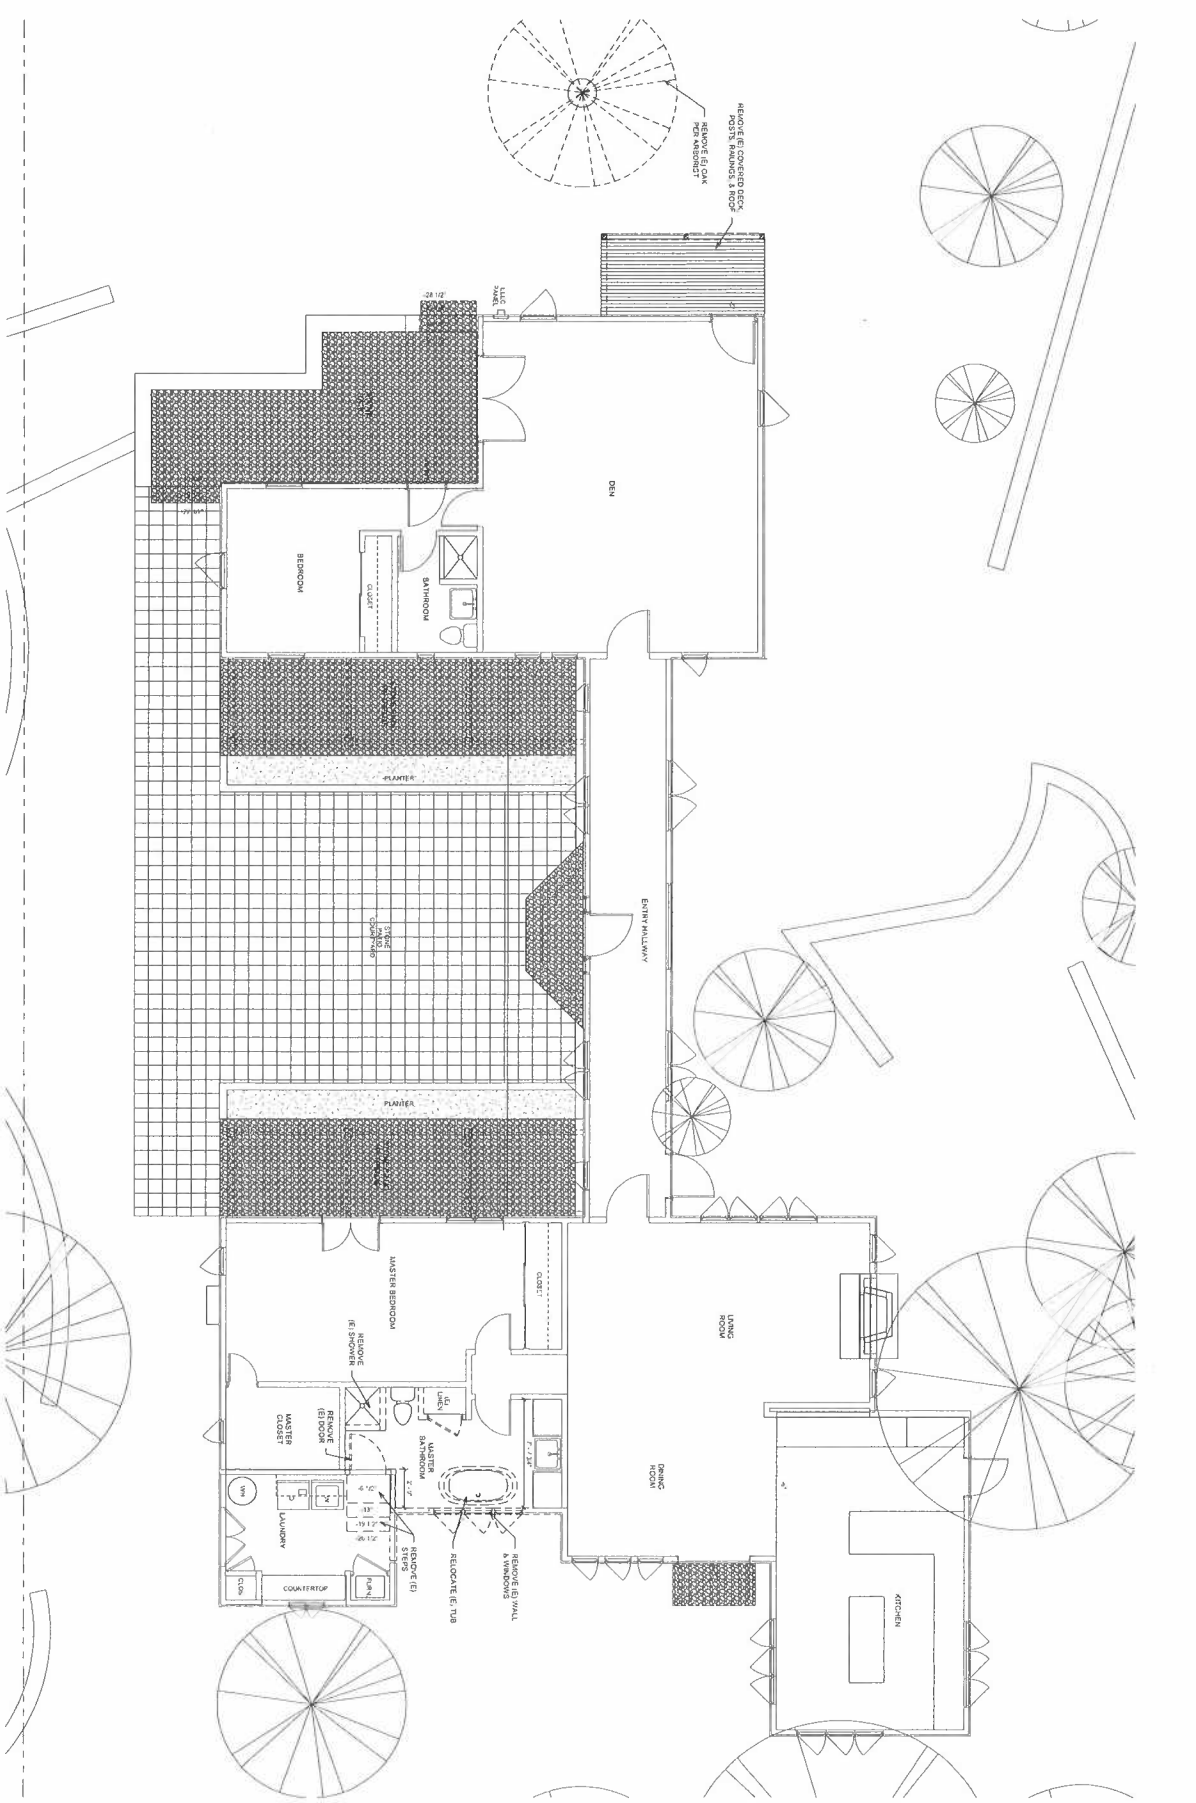

No.	Description	Date

EXISTING DEMO FLOOR PLAN
 Project Number: 12-18-2021
 Date: 12-18-2021
 Drawn by: JHJ Goodstein
 Checked by: Jane Carroll
 Scale: 1/4" = 1'-0"

A-103


WEBSTER RESIDENCE
 1580 GARST LANE
 OJAI, CA 93023

JANE CARROLL DESIGN
 206 N. SIGNAL, SUITE R, OJAI, CALIFORNIA 93023
 TEL: (805) 646-6450 FAX: (805) 646-6459
 www.janecarrolldesign-ojai.com janecarroll@vnet.com

JCD
 Jeffrey L. Goodstein
 West Hills, CA 91307
 818-635-9369
 jcdesign@aol.net




Ⓓ EXISTING EXTERIOR ELEVATION D - WEST
1/4" = 1'-0"

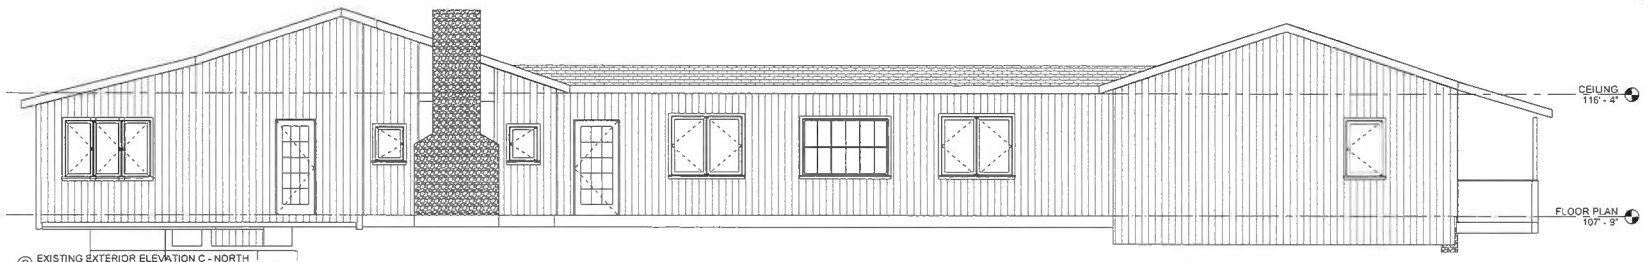

Ⓒ EXISTING EXTERIOR ELEVATION C - NORTH
1/4" = 1'-0"



Ⓔ EXISTING EXTERIOR ELEVATION B - EAST
1/4" = 1'-0"

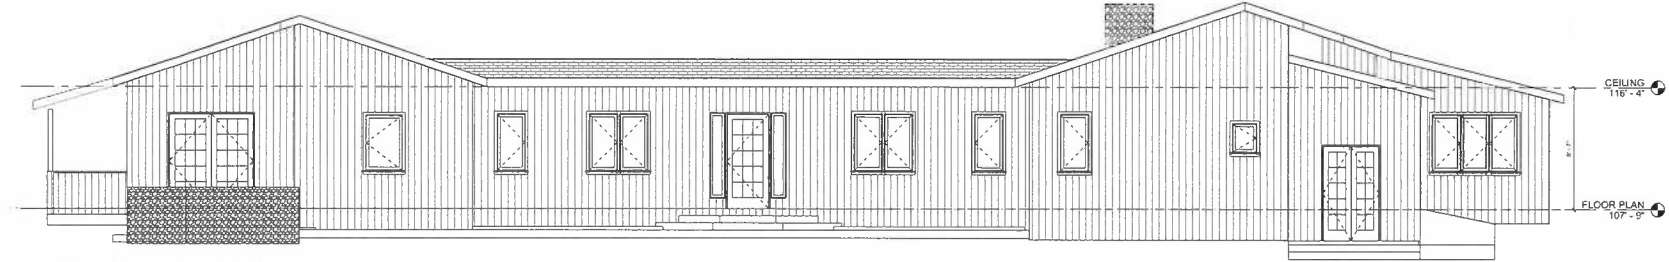

Ⓐ EXISTING EXTERIOR ELEVATION A - SOUTH
1/4" = 1'-0"

jlg design
Jeffrey L. Goldstein
23843 Welby Way
West Hills, CA 91307
818-635-9369
jlgdesign@att.net

JANE CARROLL DESIGN
206 N. SIGNAL SUITE R. OJAI, CALIFORNIA 93023
TEL: (805) 646-6459 FAX: (805) 646-6459
www.janecarrolldesign.com jane@jcd.com

WEBSTER RESIDENCE
1580 GARST LANE
OJAI, CA 93023


DATE	DESCRIPTION	BY

EXISTING EXTERIOR ELEVATIONS

Project Number: 12-18-2021
 Drawn by: Jeff Goldstein
 Checked by: Jane Carroll
 Scale: 1/4" = 1'-0"

A-104

PROPOSED FLOOR PLAN
1/4" = 1'-0"

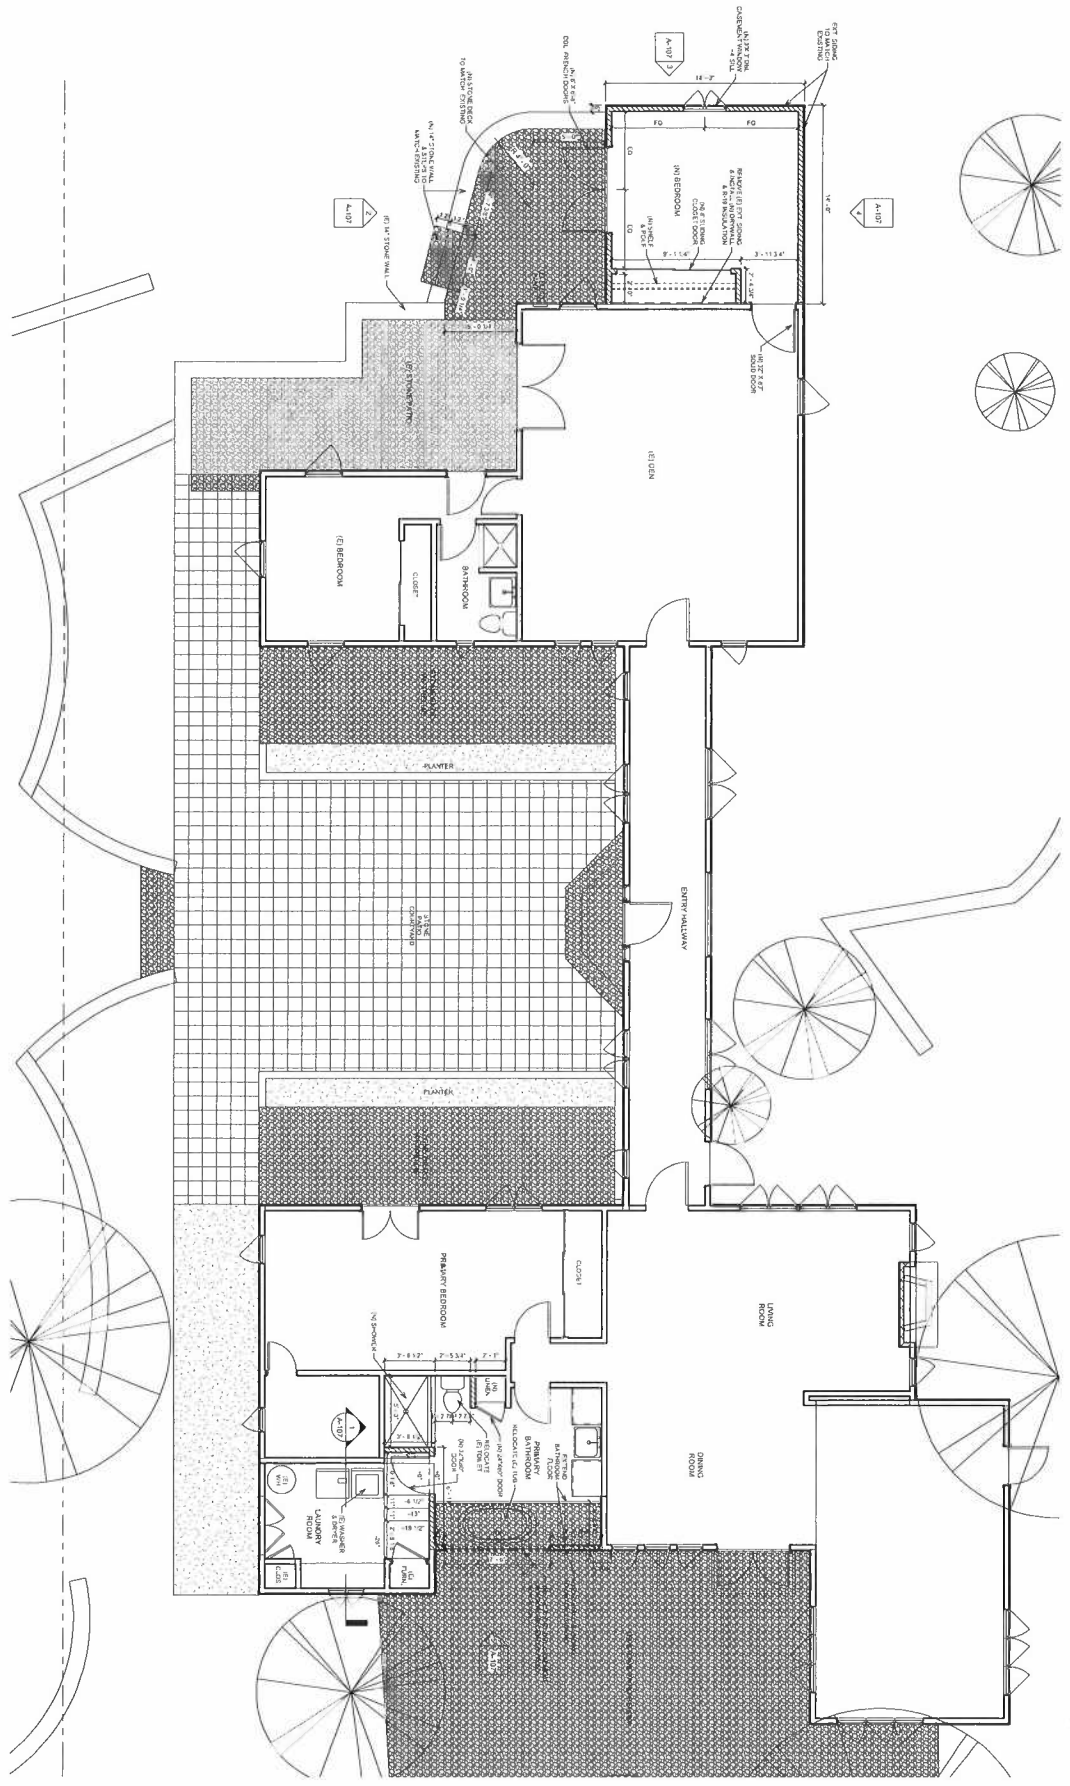


A-105	Project Number	12-18-2021
	Drawn by	Jeff Goddalan
	Checked by	Jane Carroll
	Scale	1/4" = 1'-0"

No.	Description	Date


WEBSTER RESIDENCE
1580 GARST LANE
OJAI, CA 93023

JANE CARROLL DESIGN
206 N. SIGNAL SUITE R, OJAI, CALIFORNIA 93023
TEL: (805) 646-6450 FAX: (805) 646-6459
www.janecarrolldesign-ojai.com janecarroll@vccnet.com


JCD
JANE CARROLL DESIGN
206 N. SIGNAL SUITE R,
OJAI, CALIFORNIA 93023
TEL: (805) 646-6450
FAX: (805) 646-6459
www.janecarrolldesign-ojai.com
janecarroll@vccnet.com

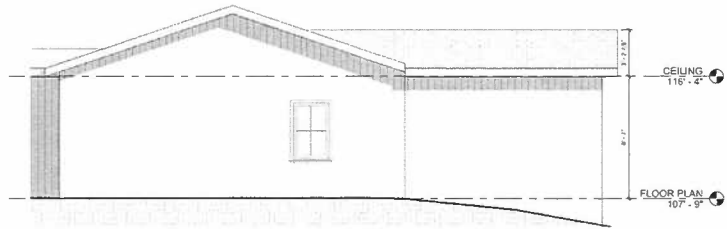


1 PROPOSED EXTERIOR ELEVATION - C
1/4" = 1'-0"

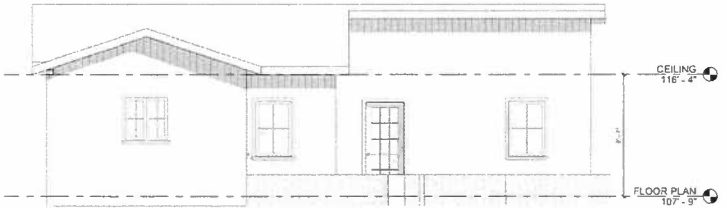


3 PROPOSED EXTERIOR ELEVATION - B
1/4" = 1'-0"

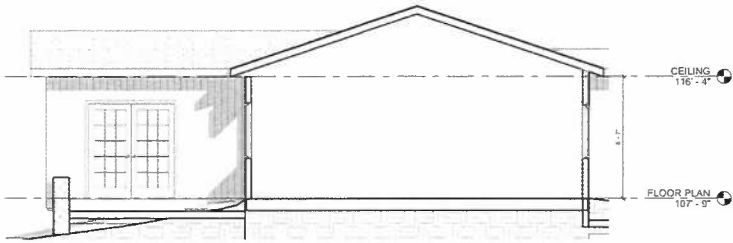


2 PROPOSED EXTERIOR ELEVATION - A
1/4" = 1'-0"

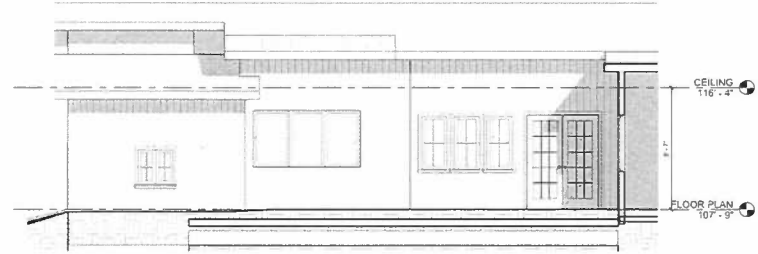

4 PROPOSED EXTERIOR ELEVATION - D
1/4" = 1'-0"

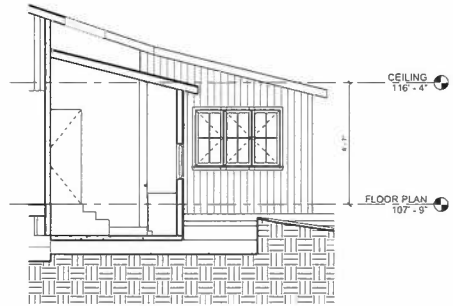

1 Section 1
1/4" = 1'-0"

 

jlg
Design
Jeffrey L. Goldstein
23843 Nebby Way
West Hills, CA 91307
818-635-9369
jlgdesign@att.net

JANE CARROLL DESIGN
206 S. SIGNAL, SUITE R, OJAI, CALIFORNIA 93023
TEL: (805) 646-6440 FAX: (805) 646-6459
www.janecarrolldesign.com janecarroll@vernet.com

WEBSTER RESIDENCE
1580 GARST LANE
OJAI, CA 93023

DATE	DESCRIPTION	NO.

PROPOSED EXTERIOR ELEVATIONS & SECTIONS

Project number: 12-18-2021
Date: 12-18-2021
Drawn by: Jeff Goldstein
Checked by: Jane Carroll
Scale: 1/4" = 1'-0"

A-107